


NOTICE OF EXTENDED PAYMENT PROVISION - THIS CONTRACT ALLOWS THE OWNER TO MAKE PAYMENT WITHIN 45 DAYS AFTER ACCEPTANCE BY THE VILLAGE OF CIMARRON OF AN UNDISPUTED REQUEST FOR PAYMENT.

CALL UTILITY NOTIFICATION CENTER AT
1-800-321-ALERT
 (25378)
 CALL 2-BUSINESS DAYS IN ADVANCE BEFORE YOU DIG, GRADE, OR EXCAVATE

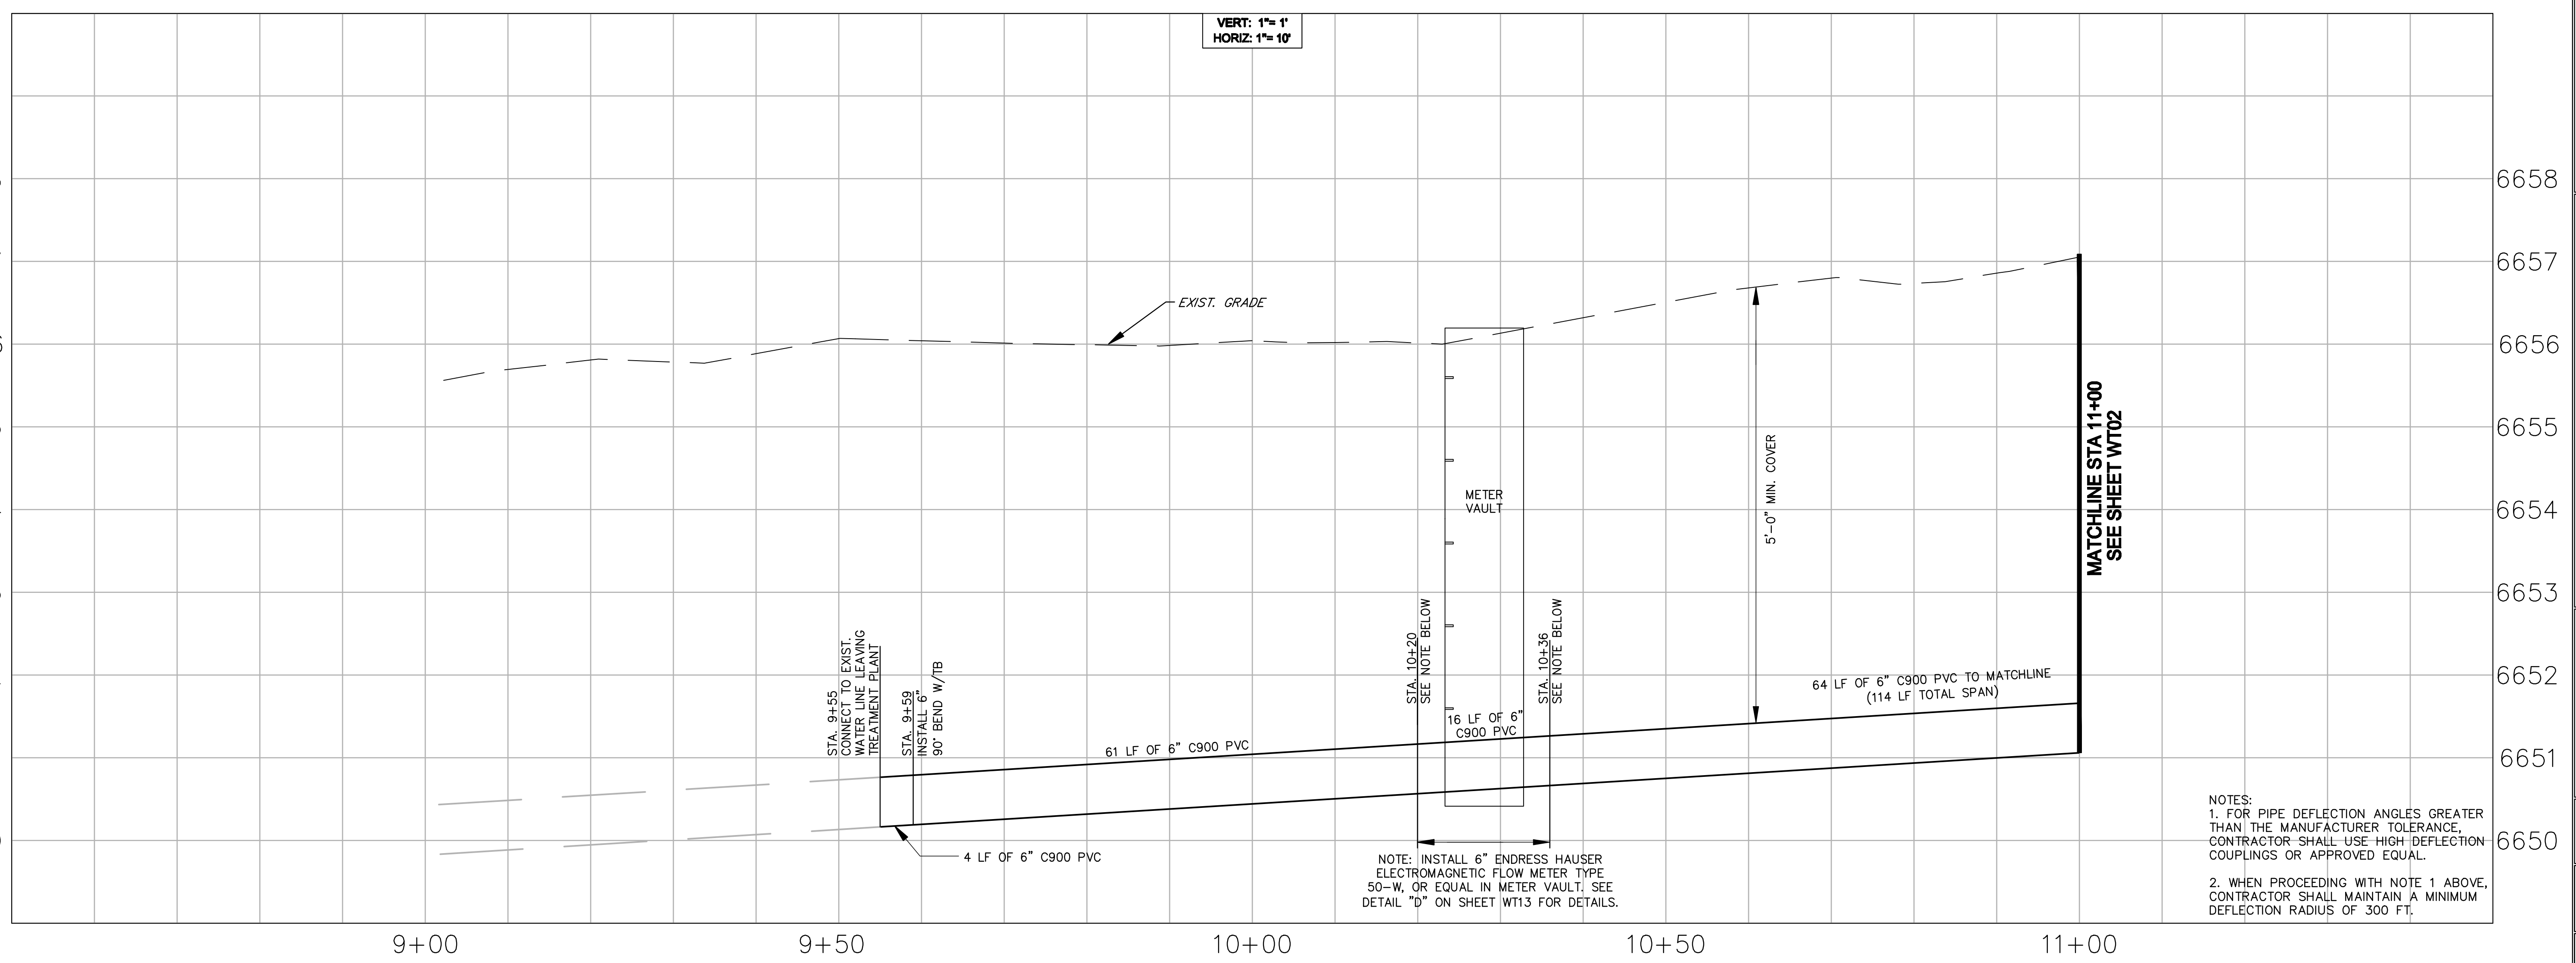

NO.	BY	DATE	REVISIONS

WATER SYSTEM IMPROVEMENTS
TRANSMISSION LINE REPLACEMENT
PLAN & PROFILE STA: 9+55 TO 11+00

PREPARED FOR: THE VILLAGE OF CIMARRON

DATE SUBMITTED: JUNE 2008

NOTE
 BEYOND ENGINEERING
 COLORADO SPRINGS, CO 80920
 1975 RESEARCH PARKWAY, SUITE 165
 719.268.8500 TEL 719.268.9200 FAX
 WWW.NOTE.COM

BID DOCUMENT

SHEET NUMBER
WT01
 1 OF 15 SHEETS

SCALE
 VERTICAL: 1" = 1'
 HORIZONTAL: 1" = 10'

JOB NUMBER
CSB070000